




LH2 Architecture, LLC
5909 W Loop S, Suite 230
Bellaire, TX 77401
713.664.2938

Plans

Love Dance Houston
2206 Edwards, Suite B
Houston, TX 77007

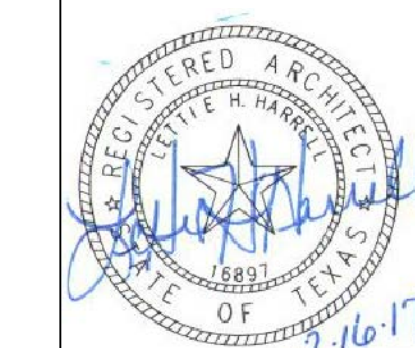

LETTIE H. HARRELL
LICENSE NO. 16897

REVISIONS:

LH2 PROJECT NO: 17-008
ISSUED: Permit
ISSUED DATE: Feb. 16, 2017

DRAWING NUMBER

A1.21
Plans

GENERAL NOTES:

1. Ceiling is open to structure above, unless noted otherwise. Paint underside of roof deck, structure and mechanical ductwork black.
2. Light fixtures to be provided by tenant, installed by contractor
3. All lighting in dance studio to be on dimmer switch.
4. Provide conduit box for low voltage.

ILLUMINATED EXIT SIGN ON 90 MINUTE BACKUP BATTERY POWER



PAINTED GYP BOARD CEILING SW 7006 EXTRA WHITE



1X4 SUSPENDED FLUORESCENT



RECESSED LED CAN LIGHT



SUSPENDED WAREHOUSE LIGHTING




J-BOX



REFLECTED CEILING PLAN

Scale: 1/8"=1'-0"

03

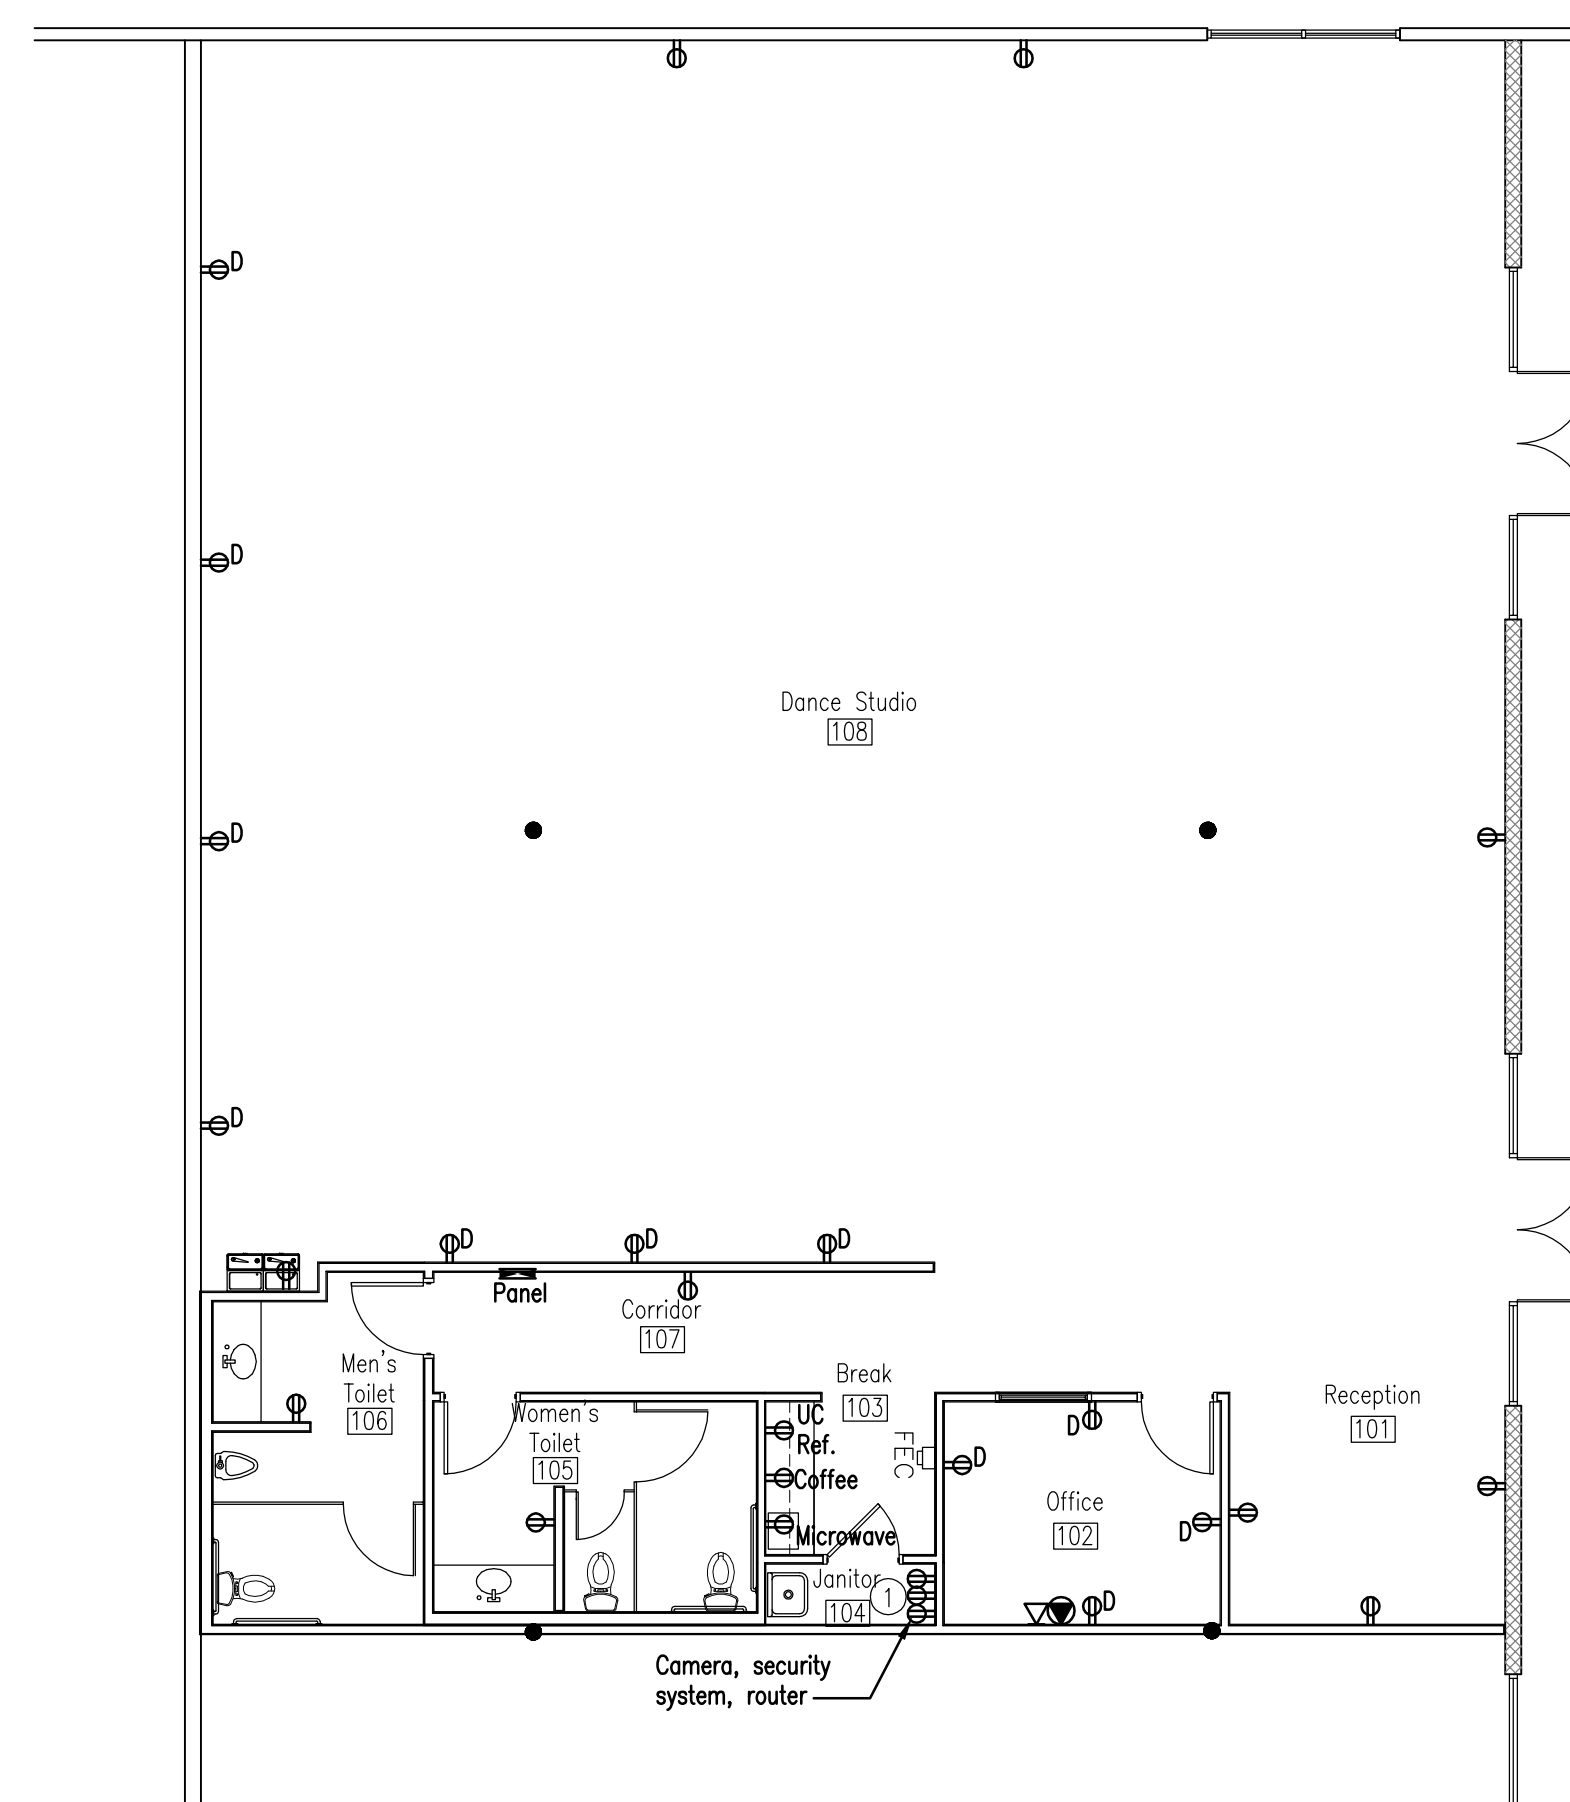

GENERAL NOTES:

1. Refer to electrical plans for additional information.

KEY NOTES

- ① PLYWOOD


LEGEND:

- DATA
- DUPLICATE OUTLET
- FLOOR OUTLET
- UC UNDERCOUNTER MTD. DUPLICATE OUTLET
- DEDICATED CIRCUIT
- TELEPHONE
- ELECTRIC PANEL BOX

POWER / DATA PLAN

Scale: 1/8"=1'-0"

21

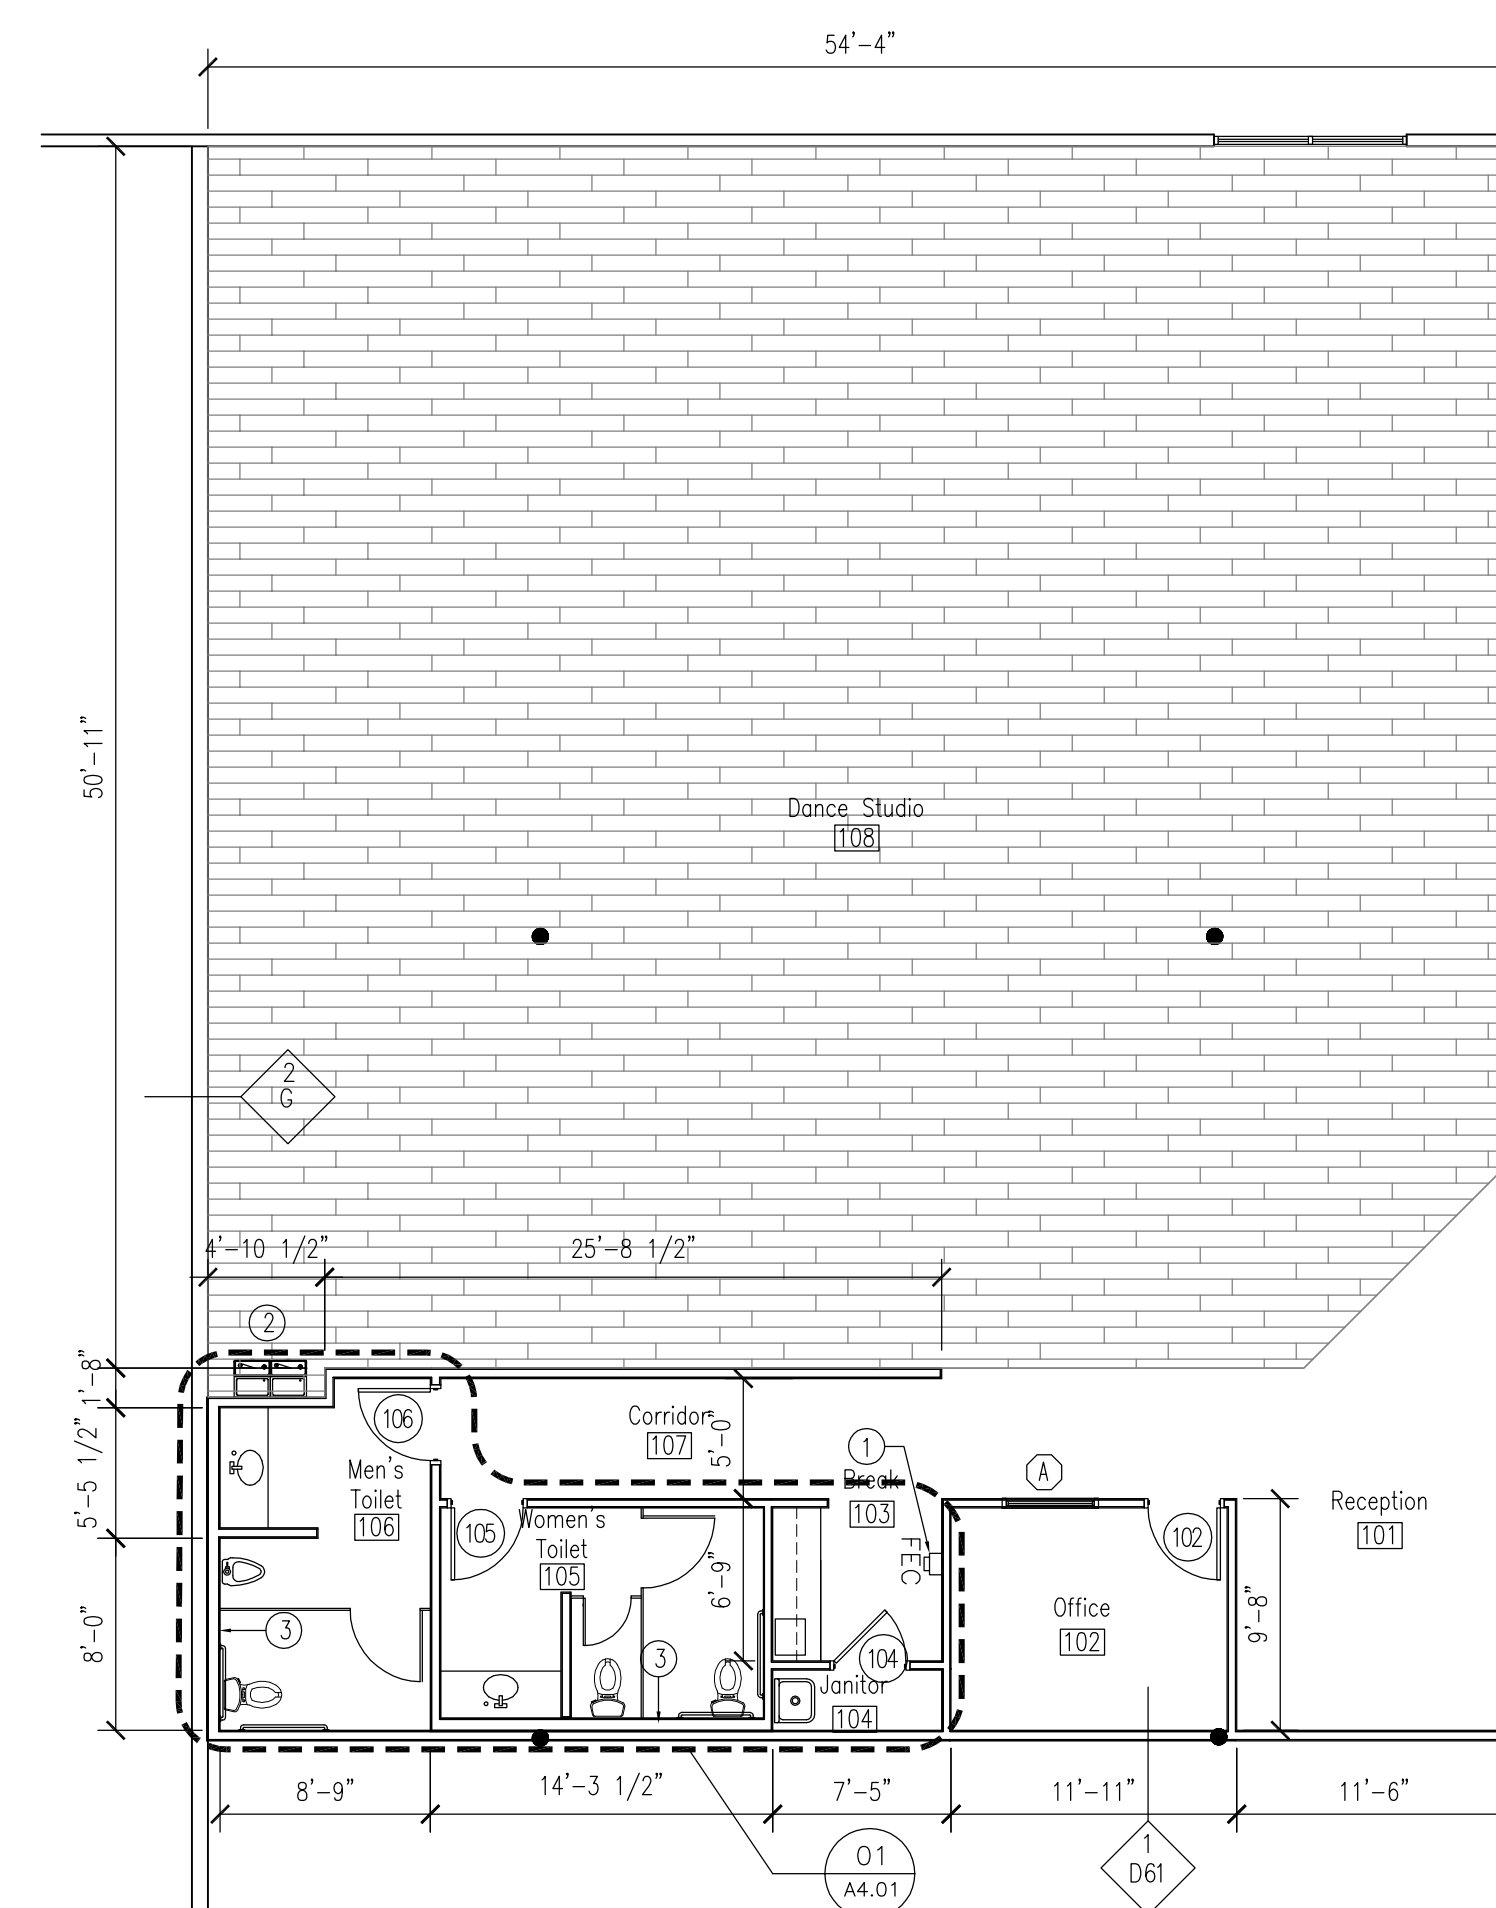

WALL TYPE LEGEND

- EXISTING TO REMAIN
- EXISTING TO BE REMOVED
- NEW PARTITION

GENERAL NOTES

1. FLOOR FINISH TRANSITION TO OCCUR AT CENTERLINE OF DOOR. PROVIDE SCHLUTER TRANSITION.
2. ALL NEW PARTITIONS ARE TYPE A, UNLESS NOTED OTHERWISE, RE: 1/AS.01.
3. PATCH AND REPAIR EXISTING GYP BOARD PARTITIONS AS REQUIRED AND PREPARE FOR NEW FINISH. PROVIDE LEVEL 4 FINISH AT ALL PAINTED GYP BOARD WALLS.
4. GENERAL CONTRACTOR TO FIELD VERIFY ALL EXISTING CONDITIONS AND REPORT ANY DISCREPANCIES TO THE ARCHITECT.

KEY NOTES

- ① Fire extinguisher
- ② Drinking fountain
- ③ Furr out wall for plumbing at existing rated demising walls

FLOORING LEGEND

- Wood dance floor, provided and installed by tenant
- Sealed concrete (typical all locations, unless noted otherwise)

FLOOR PLAN

Scale: 1/8"=1'-0"

01